




**CSD Series
Counterflow - Splash Fill - Douglas Fir Structure.**

Heavy duty industrial counterflow, available in douglas fir structure. Splash fill for poor water quality.

CSD Series Cooling Tower Drawing

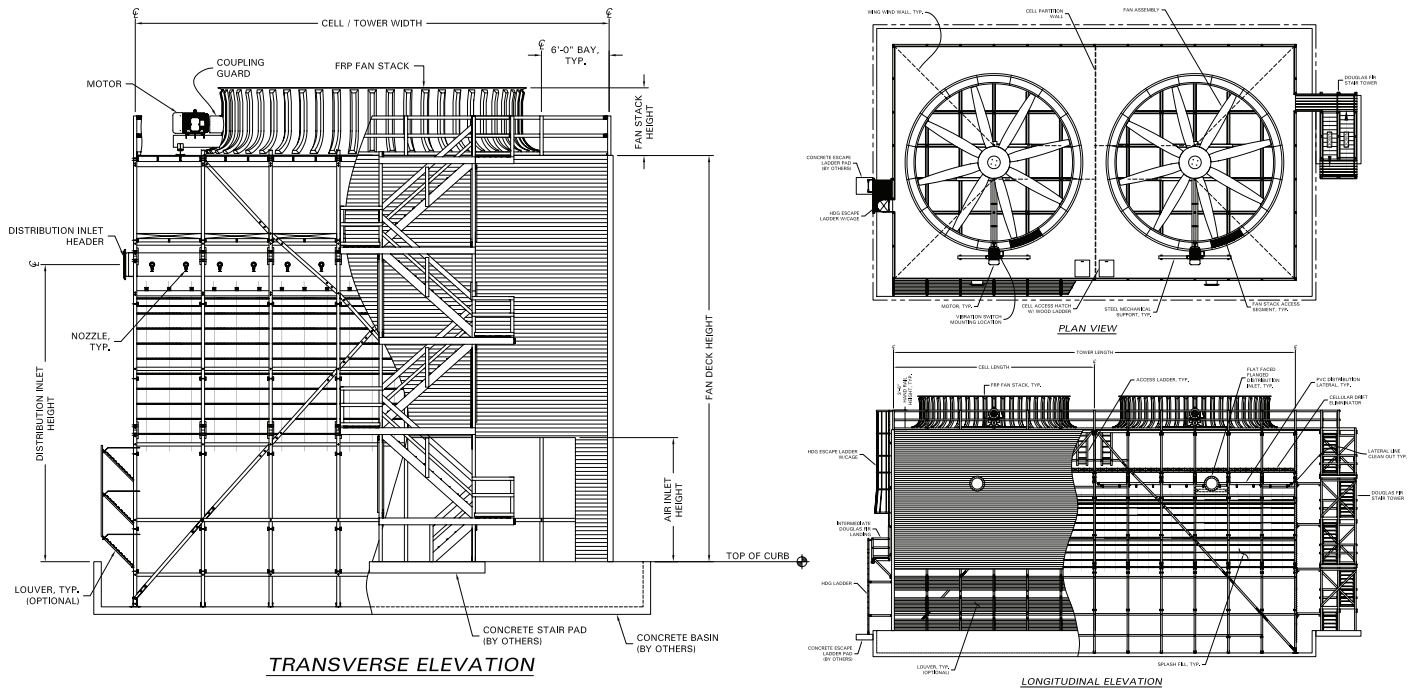

PROJECT NAME AND LOCATION:	CSD SERIES		
MODEL NO.:	GENERAL ARRANGEMENT		
DWG NAME:			
DRAWING NUMBER:	JOB NUMBER:	SHEET	REV:
A-100		1 of 1	0
SCALE:	COMMENTS:		
NO SCALE			

THIS DRAWING IS THE SOLE PROPERTY OF COOLING TOWER DEPOT INC. USE SHALL BE LIMITED TO THE PROJECT FOR WHICH IT IS INTENDED, NO REPRODUCTION SHALL BE MADE NOR SHALL THIS INFORMATION BE MADE AVAILABLE TO THIRD PARTIES WITHOUT THE PRIOR WRITTEN CONSENT BY COOLING TOWER DEPOT INC. ANY AND ALL PROPRIETARY RIGHTS TO THIS INFORMATION AND DESIGN ARE THE SOLE PROPERTY OF COOLING TOWER DEPOT INC.

REV.	DESCRIPTION	DESIGNED BY:	CHECKED BY:	APPROVED BY:	DATE:
0					
1					
2					
3					
4					

COOLING TOWER DEPOT, INC		REV: 0	SCALE: NO SCALE	DATE: 1/1/11
651 CORPORATE CIRCLE, STE. 206		JOB NUMBER:	SCALE: NO SCALE	DATE: 1/1/11
GOLDEN, CO 80401				
720-746-1234				